


S:\c3d\76xx\7610 Roadway Rehabilitation HM\Ph4_Major Collector\dwg\Ph4 LocMap.dwg ~ Date plotted: March 23, 2022 ~ 3:36pm

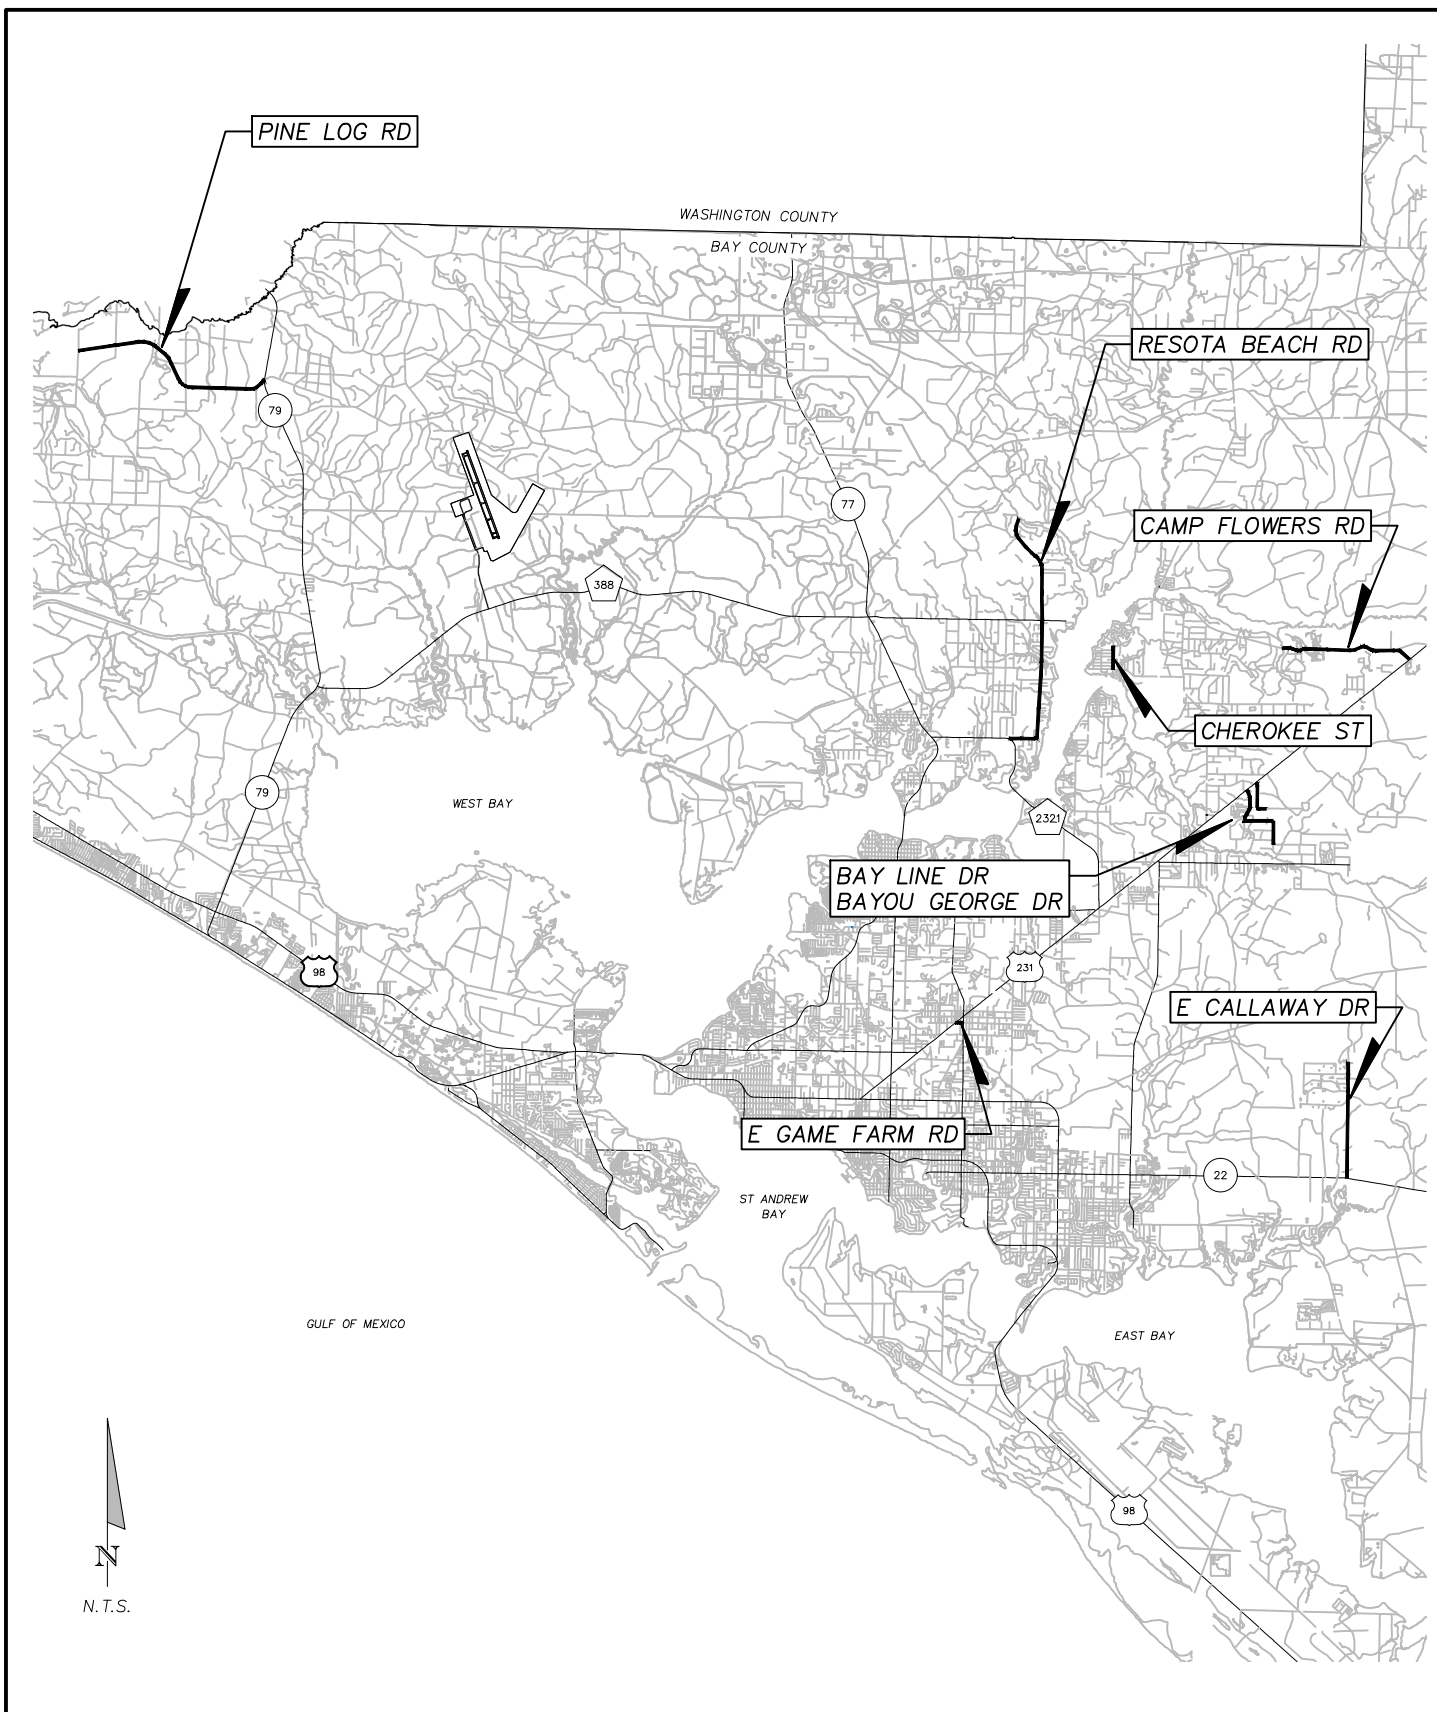

ENGINEERING DIVISION
BAY COUNTY GOVERNMENT CENTER
840 W. 11th STREET
PANAMA CITY, FL 32401
PHONE: (850) 248-8301

**ROADWAY REHABILITATION HM – PHASE 4
(MAJOR RESURFACING – COLLECTOR ROADS)
LOCATION MAP**

SCALE	DATE DRAWN	BY	CHECKED BY	PROJECT#	PAGE
AS SHOWN	03/23/22	LW	MM	7610	1 of 1