


S:\C3D\76xx\7610 Roadway Rehabilitation HM\Ph6_Reconst Local\dwg\Ph6 LocMap.dwg ~ Date plotted: June 30, 2022 ~ 12:52pm

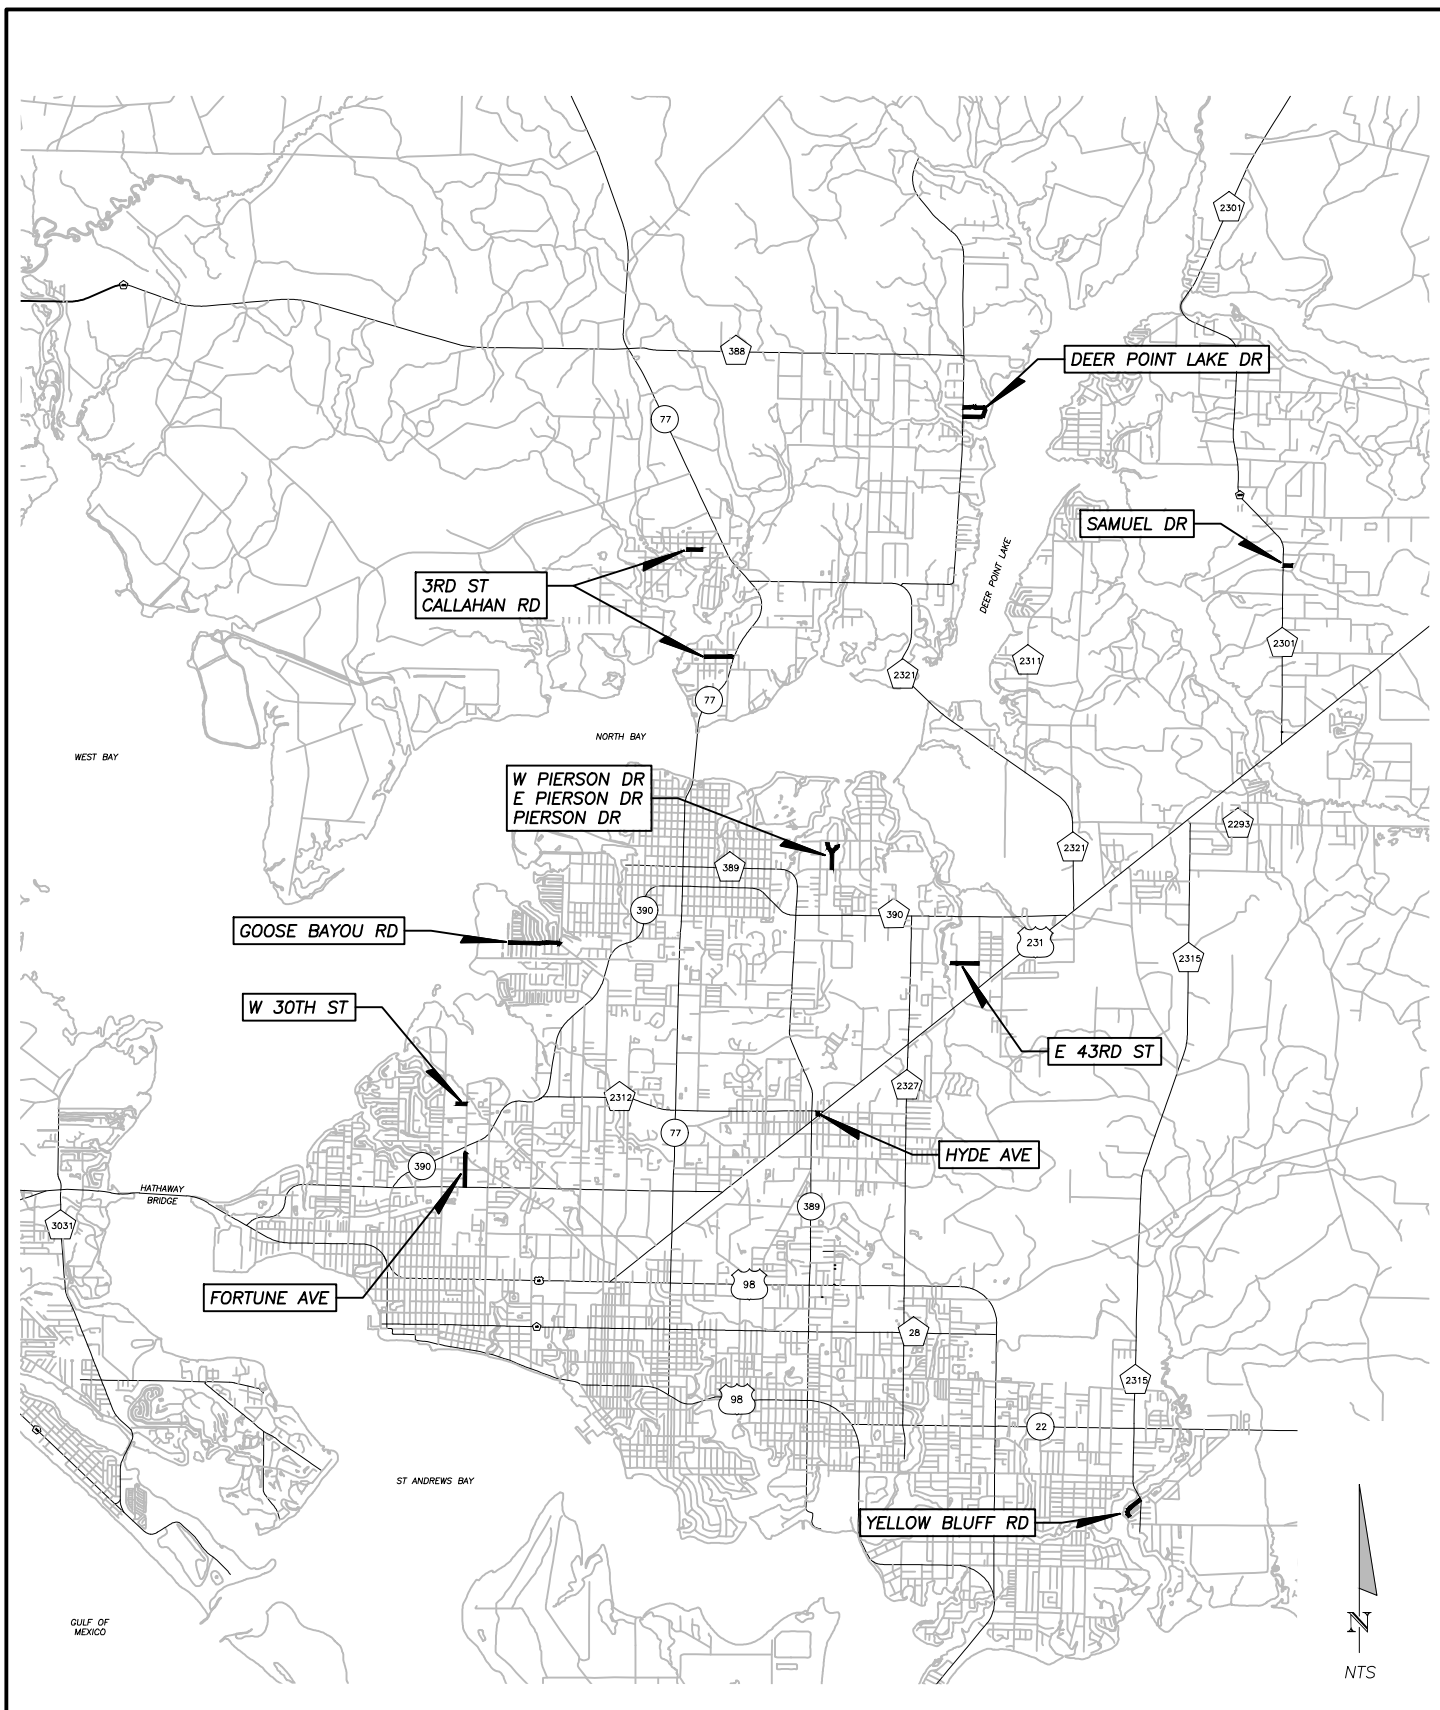

ENGINEERING DIVISION
BAY COUNTY GOVERNMENT CENTER
840 W. 11th STREET
PANAMA CITY, FL 32401
PHONE: (850) 248-8301

**ROADWAY REHABILITATION HM – PHASE 6
(MAJOR RESURFACING – LOCAL ROADS)
LOCATION MAP**

SCALE	DATE DRAWN	BY	CHECKED BY	PROJECT#	PAGE
AS SHOWN	6/1/22	LW	MM	7610	1 of 1